


All dimensions to be checked on site prior to work commencing on site. Any discrepancies must be reported to MR+P
 All dimensions to be checked on site prior to work commencing as this property has not been surveyed by MR+P. Any discrepancies must be reported to MR+P

LIGHTING LEGEND	
	Downlight position
	Spotlight position
	Wall Light fitting position
	Ceiling Pointlight position
	Uplight floor position

FLOOR FINISH EQUIPMENT SCHEDULE	
1.	EXISTING LIGHT WASH BASIN.
2.	EXISTING SINK UNIT.
3.	NEW 1200mm WASH SINK.
4.	NEW 1200mm WASH SINK.
5.	UNDERCOUNTER FRIEZER.
6.	1200mm WASH SINK.
7.	FRIDGE / COOLBOX UNIT.
8.	DISHWASHER (NEW) WITH SINK CUT OFF PANEL.
9.	NEW 1200mm WASH SINK.
10.	UNDERCOUNTER COOLBOX.
11.	DISHWASHER (NEW) WITH SINK CUT OFF PANEL.
12.	COOLBOX (NEW) WITH SINK CUT OFF PANEL.
13.	UNDERCOUNTER COOLBOX.
14.	FRIDGE.
15.	FRIDGE.
16.	FRIDGE.
17.	STOVE (NEW).
18.	WALL BRICK.
19.	WALL BRICK.
20.	WALL BRICK.
21.	UNDERCOUNTER REFRIGERATOR.
22.	1200mm WASH SINK.
23.	CHOP DRAPEL ON STAIN.
24.	FRIDGE.
25.	FRIDGE.
26.	NEW 1200mm WASH SINK.
27.	DRILL ON SHELF.
28.	WALL BRICK.
29.	COMBINATION OVEN ON STOVE.
30.	NEW 1200mm WASH SINK.
31.	COOLBOX (NEW) WITH SINK CUT OFF PANEL.
32.	CHEMICAL / AIR WASH CUPBOARD.
33.	WALL COLOURED - NEW STAIN.
34.	CURTAINS.
35.	NEW ENTRANCE HALL - NEW STAIN.

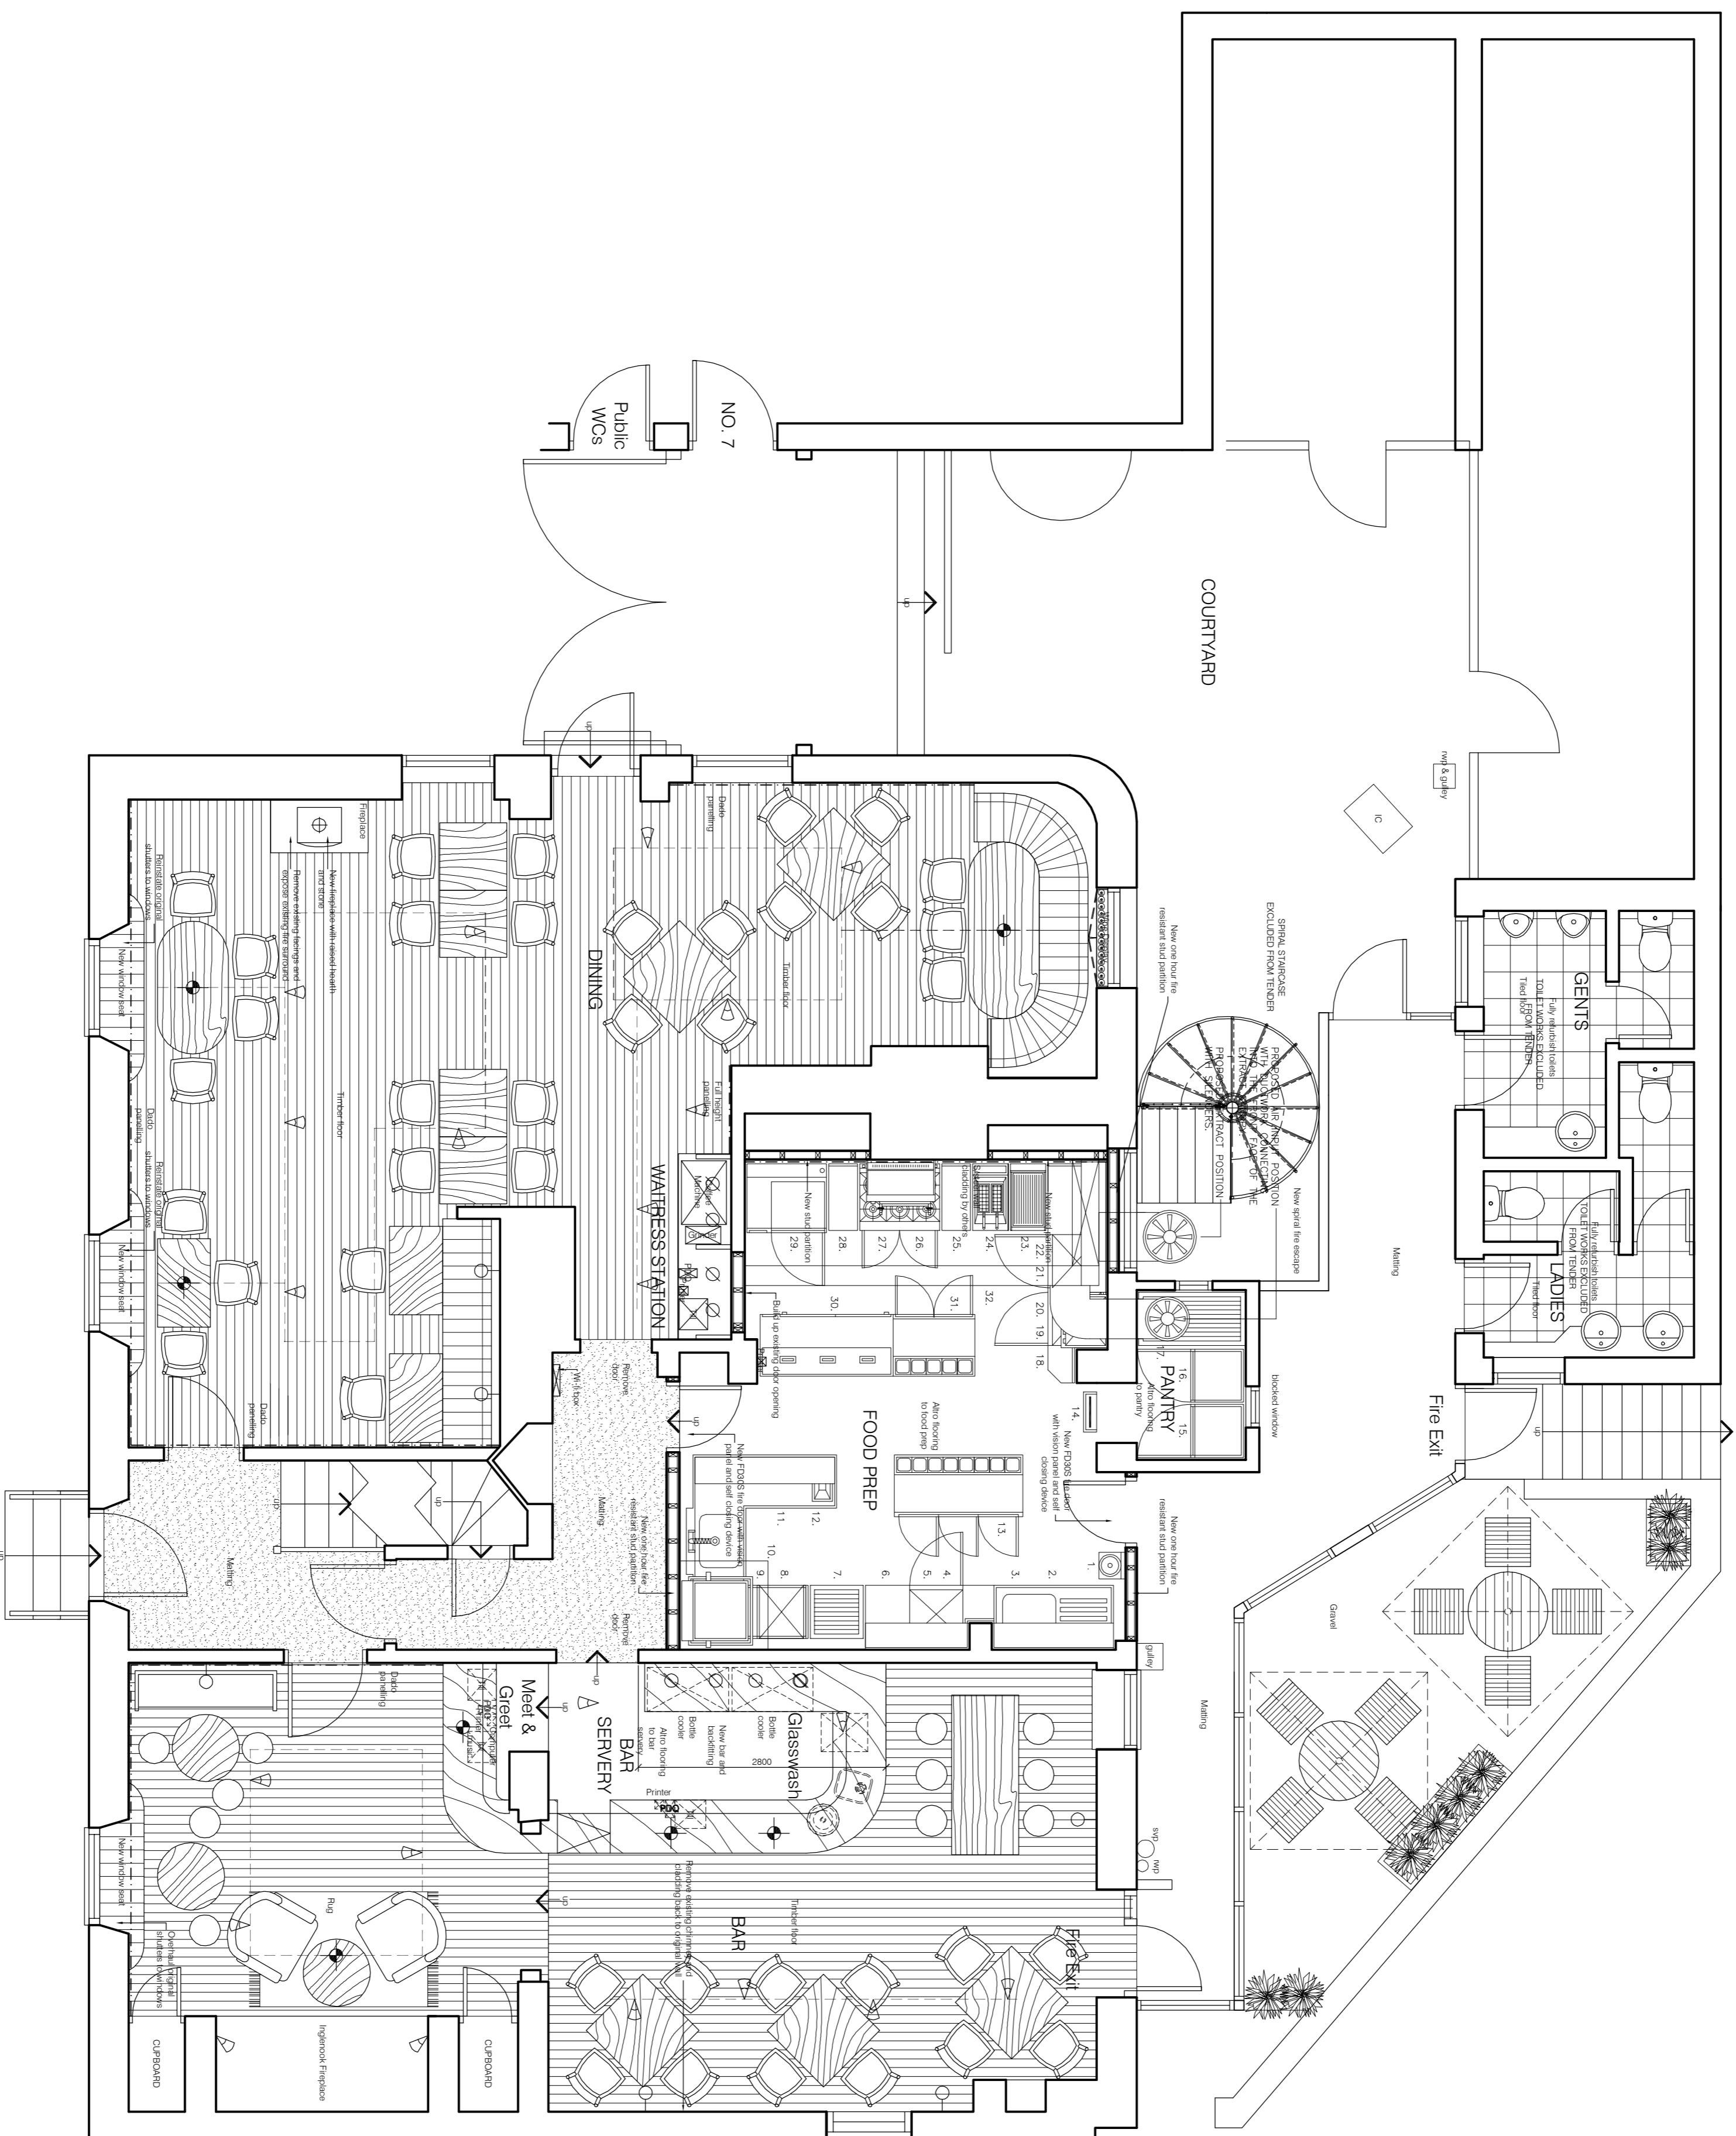

GROUND FLOOR PLAN AS PROPOSED

TITLE
GROUND FLOOR PLAN AS PROPOSED

DRAWING STATUS
CONSTRUCTION

DRAWN BY: **KJB**

DATE: **OCTOBER 2011**

SCALE: **1:50@A1**

DRAWING No. **4872/201F**

MR+P
 ARCHITECTS
 MELLING RIDGEMWAY + PARTNERS LTD
 CHARTER HOUSE MOORE STREET
 SHEFFIELD S3 7UR
 t: 0114 2723921
 f: 0114 272395
 e: info@mrp-architects.co.uk

PROJECT
MR L NEWBON
THE LAMB
THE SQUARE, ANGMERING,
WEST SUSSEX, BN16 4EQ

Rev F 27.01.12 Drawing status changed to CONSTRUCTION. Bar counter height reduced. Robust chairs added. T11 positions added. W8 seating corrected. New computer added. Windows/doors to be open. Rev E 23.01.12 Doors to bar areas to remain as existing. Mirrors to rear lounge omitted. Furniture layout changed. Store floor changed to Rev D 04.01.12 Lighting tasks extended. Rev C 30.11.11 Drawing status changed to TENDER. Food prep equipment added as Mainsand Catering drawing 3205-1. Lighting added. Rev B 17.11.11 Plan updated as Callison Ltd 11045/00. New fire escape added. Disabled wc added. Furniture layout changed. Fireplan notes added. Rev A 07.11.11 Chimney breast added to food prep.